


RESIDENCE



Project Notes

Client	Address
--------	---------

Scale

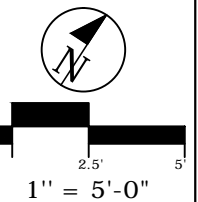

Job Number

23-2010

Designer

Client

Jerome/Gilda Festa

Date


Concept: 12-23-2014

Plan Type

Conceptual

Page Number

1 of 1

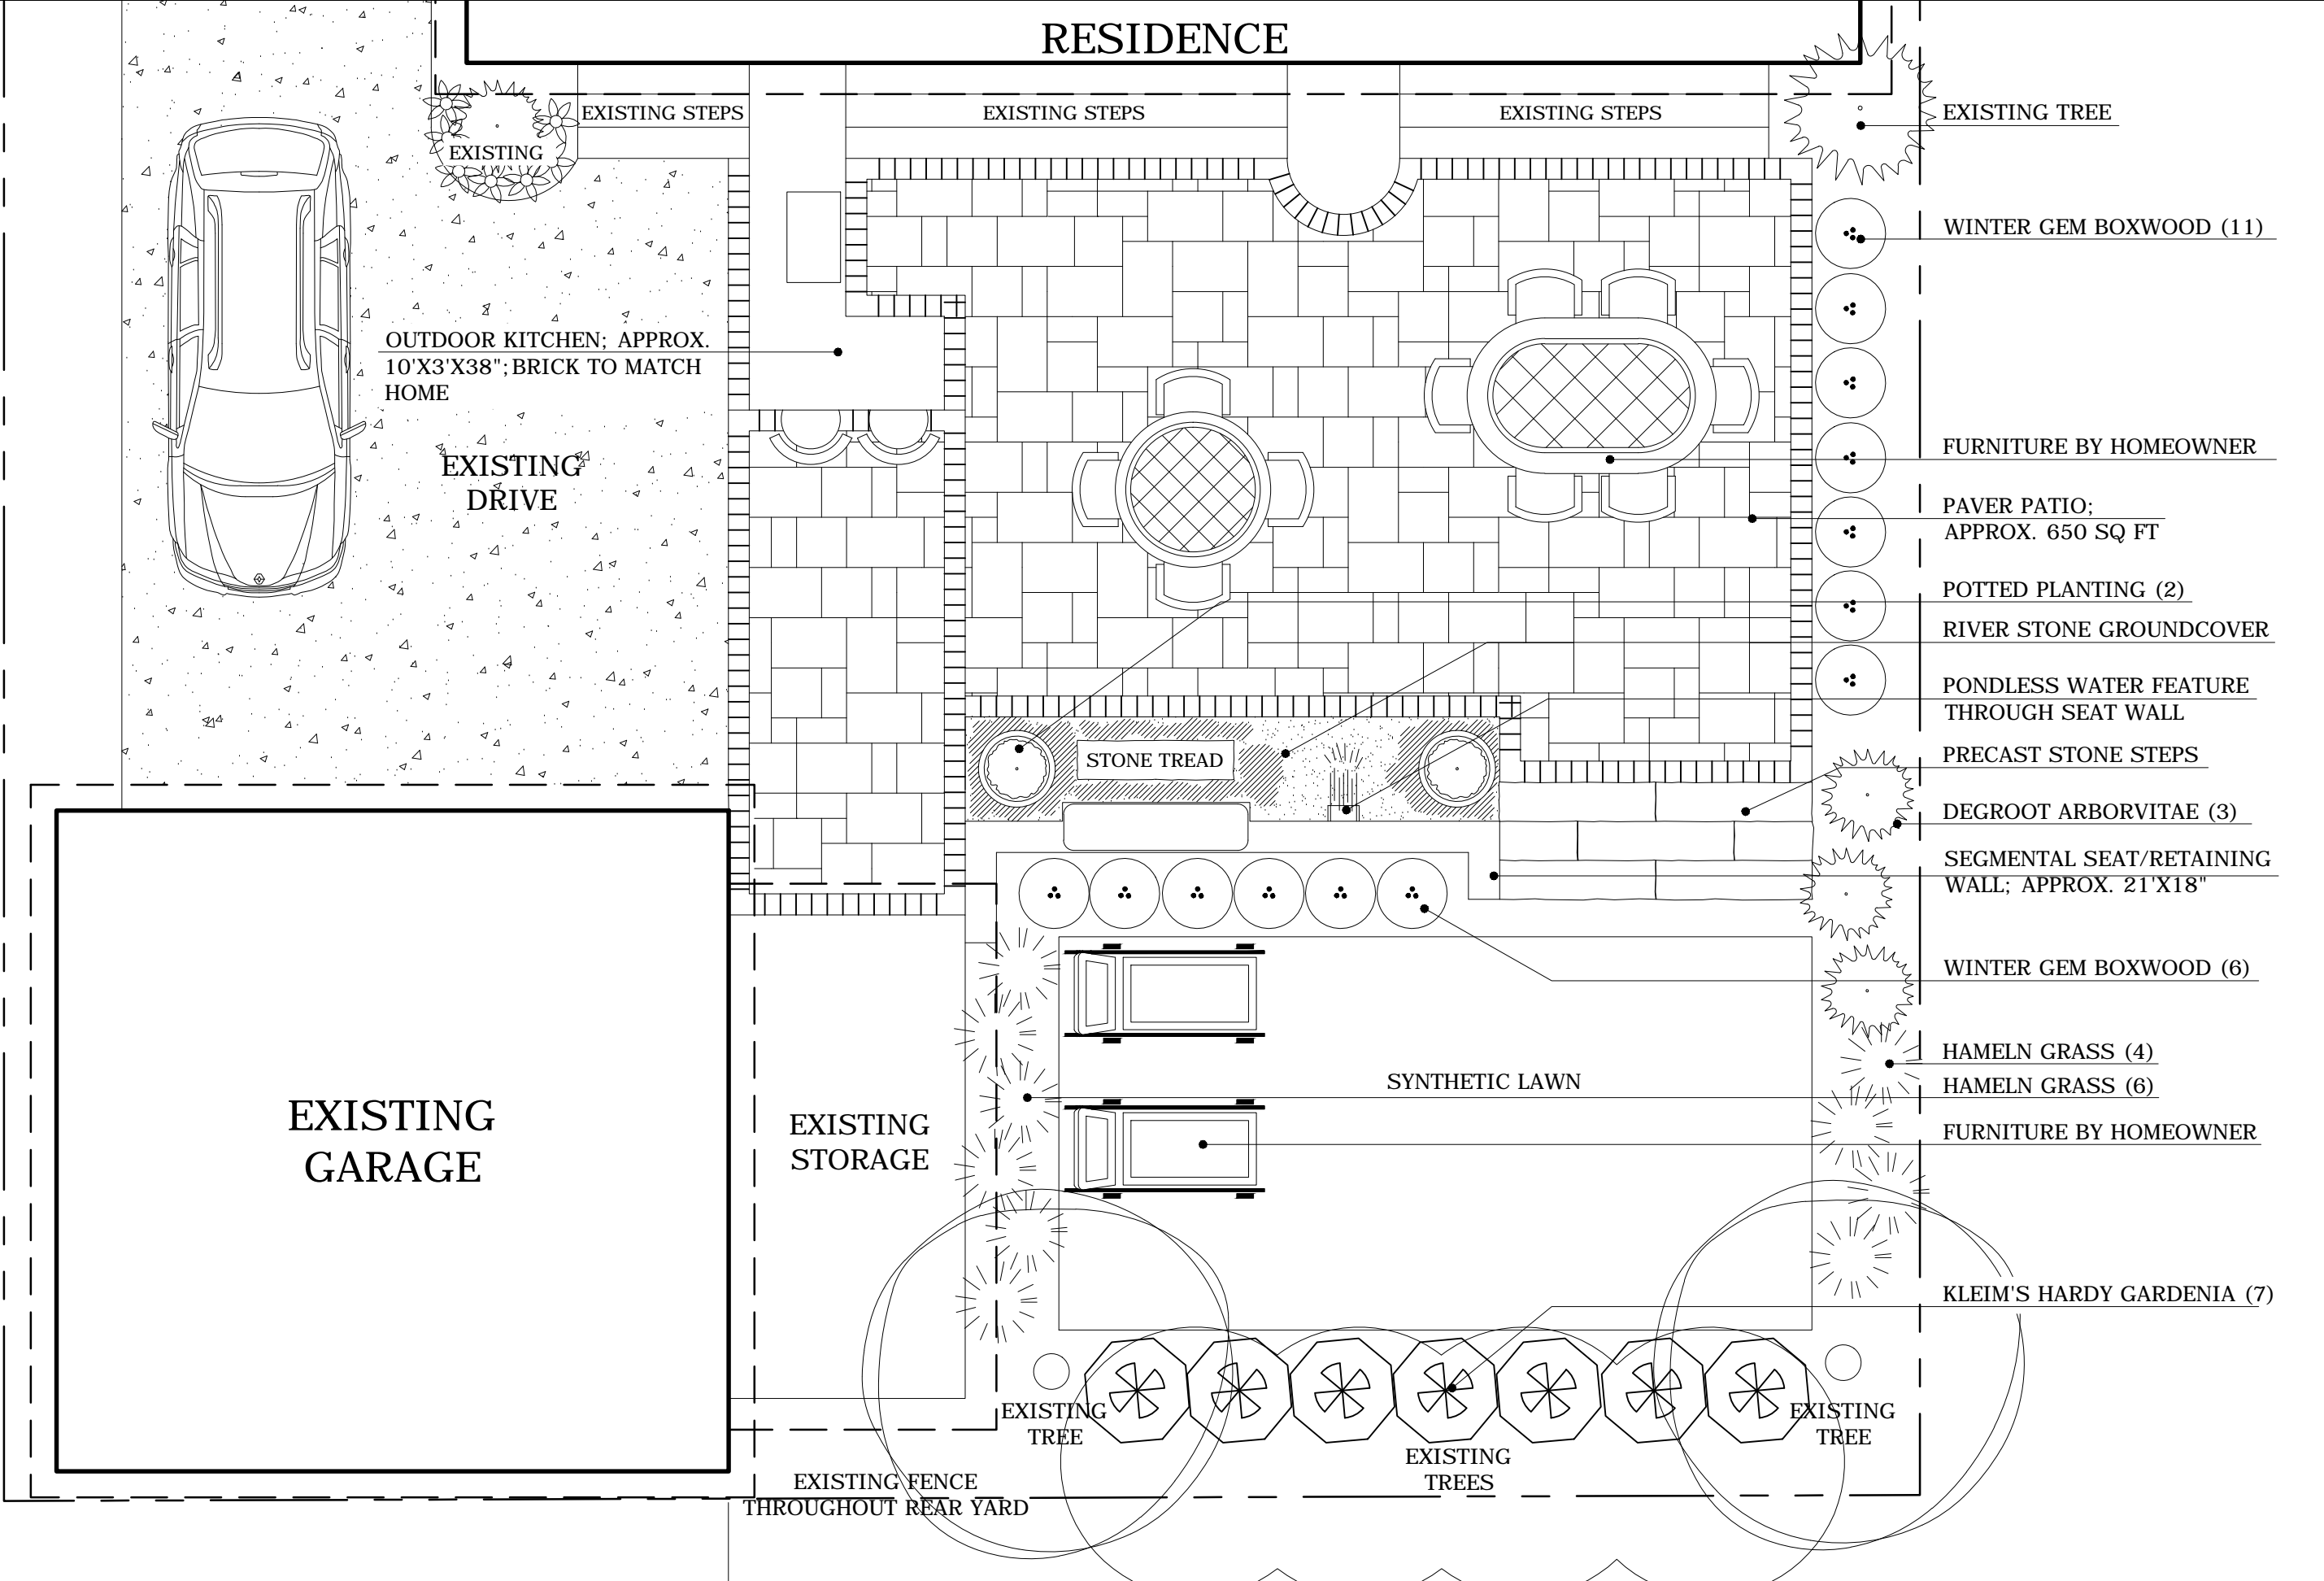

EXISTING TREE

WINTER GEM BOXWOOD (11)

FURNITURE BY HOMEOWNER

PAVER PATIO;
APPROX. 650 SQ FT

POTTED PLANTING (2)

RIVER STONE GROUNDCOVER

PONDLESS WATER FEATURE
THROUGH SEAT WALL

PRECAST STONE STEPS

DEGROOT ARBORVITAE (3)

SEGMENTAL SEAT/RETAINING
WALL; APPROX. 21'X18"

WINTER GEM BOXWOOD (6)

HAMELN GRASS (4)

HAMELN GRASS (6)

FURNITURE BY HOMEOWNER

KLEIM'S HARDY GARDENIA (7)

EXISTING STEPS

EXISTING STEPS

EXISTING STEPS

EXISTING

OUTDOOR KITCHEN; APPROX.
10'X3'X38"; BRICK TO MATCH
HOME

EXISTING
DRIVE

STONE TREAD

SYNTHETIC LAWN

EXISTING
STORAGE

EXISTING
GARAGE

EXISTING FENCE
THROUGHOUT REAR YARD

EXISTING
TREE

EXISTING
TREES

EXISTING
TREE