
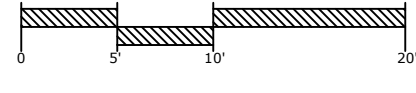
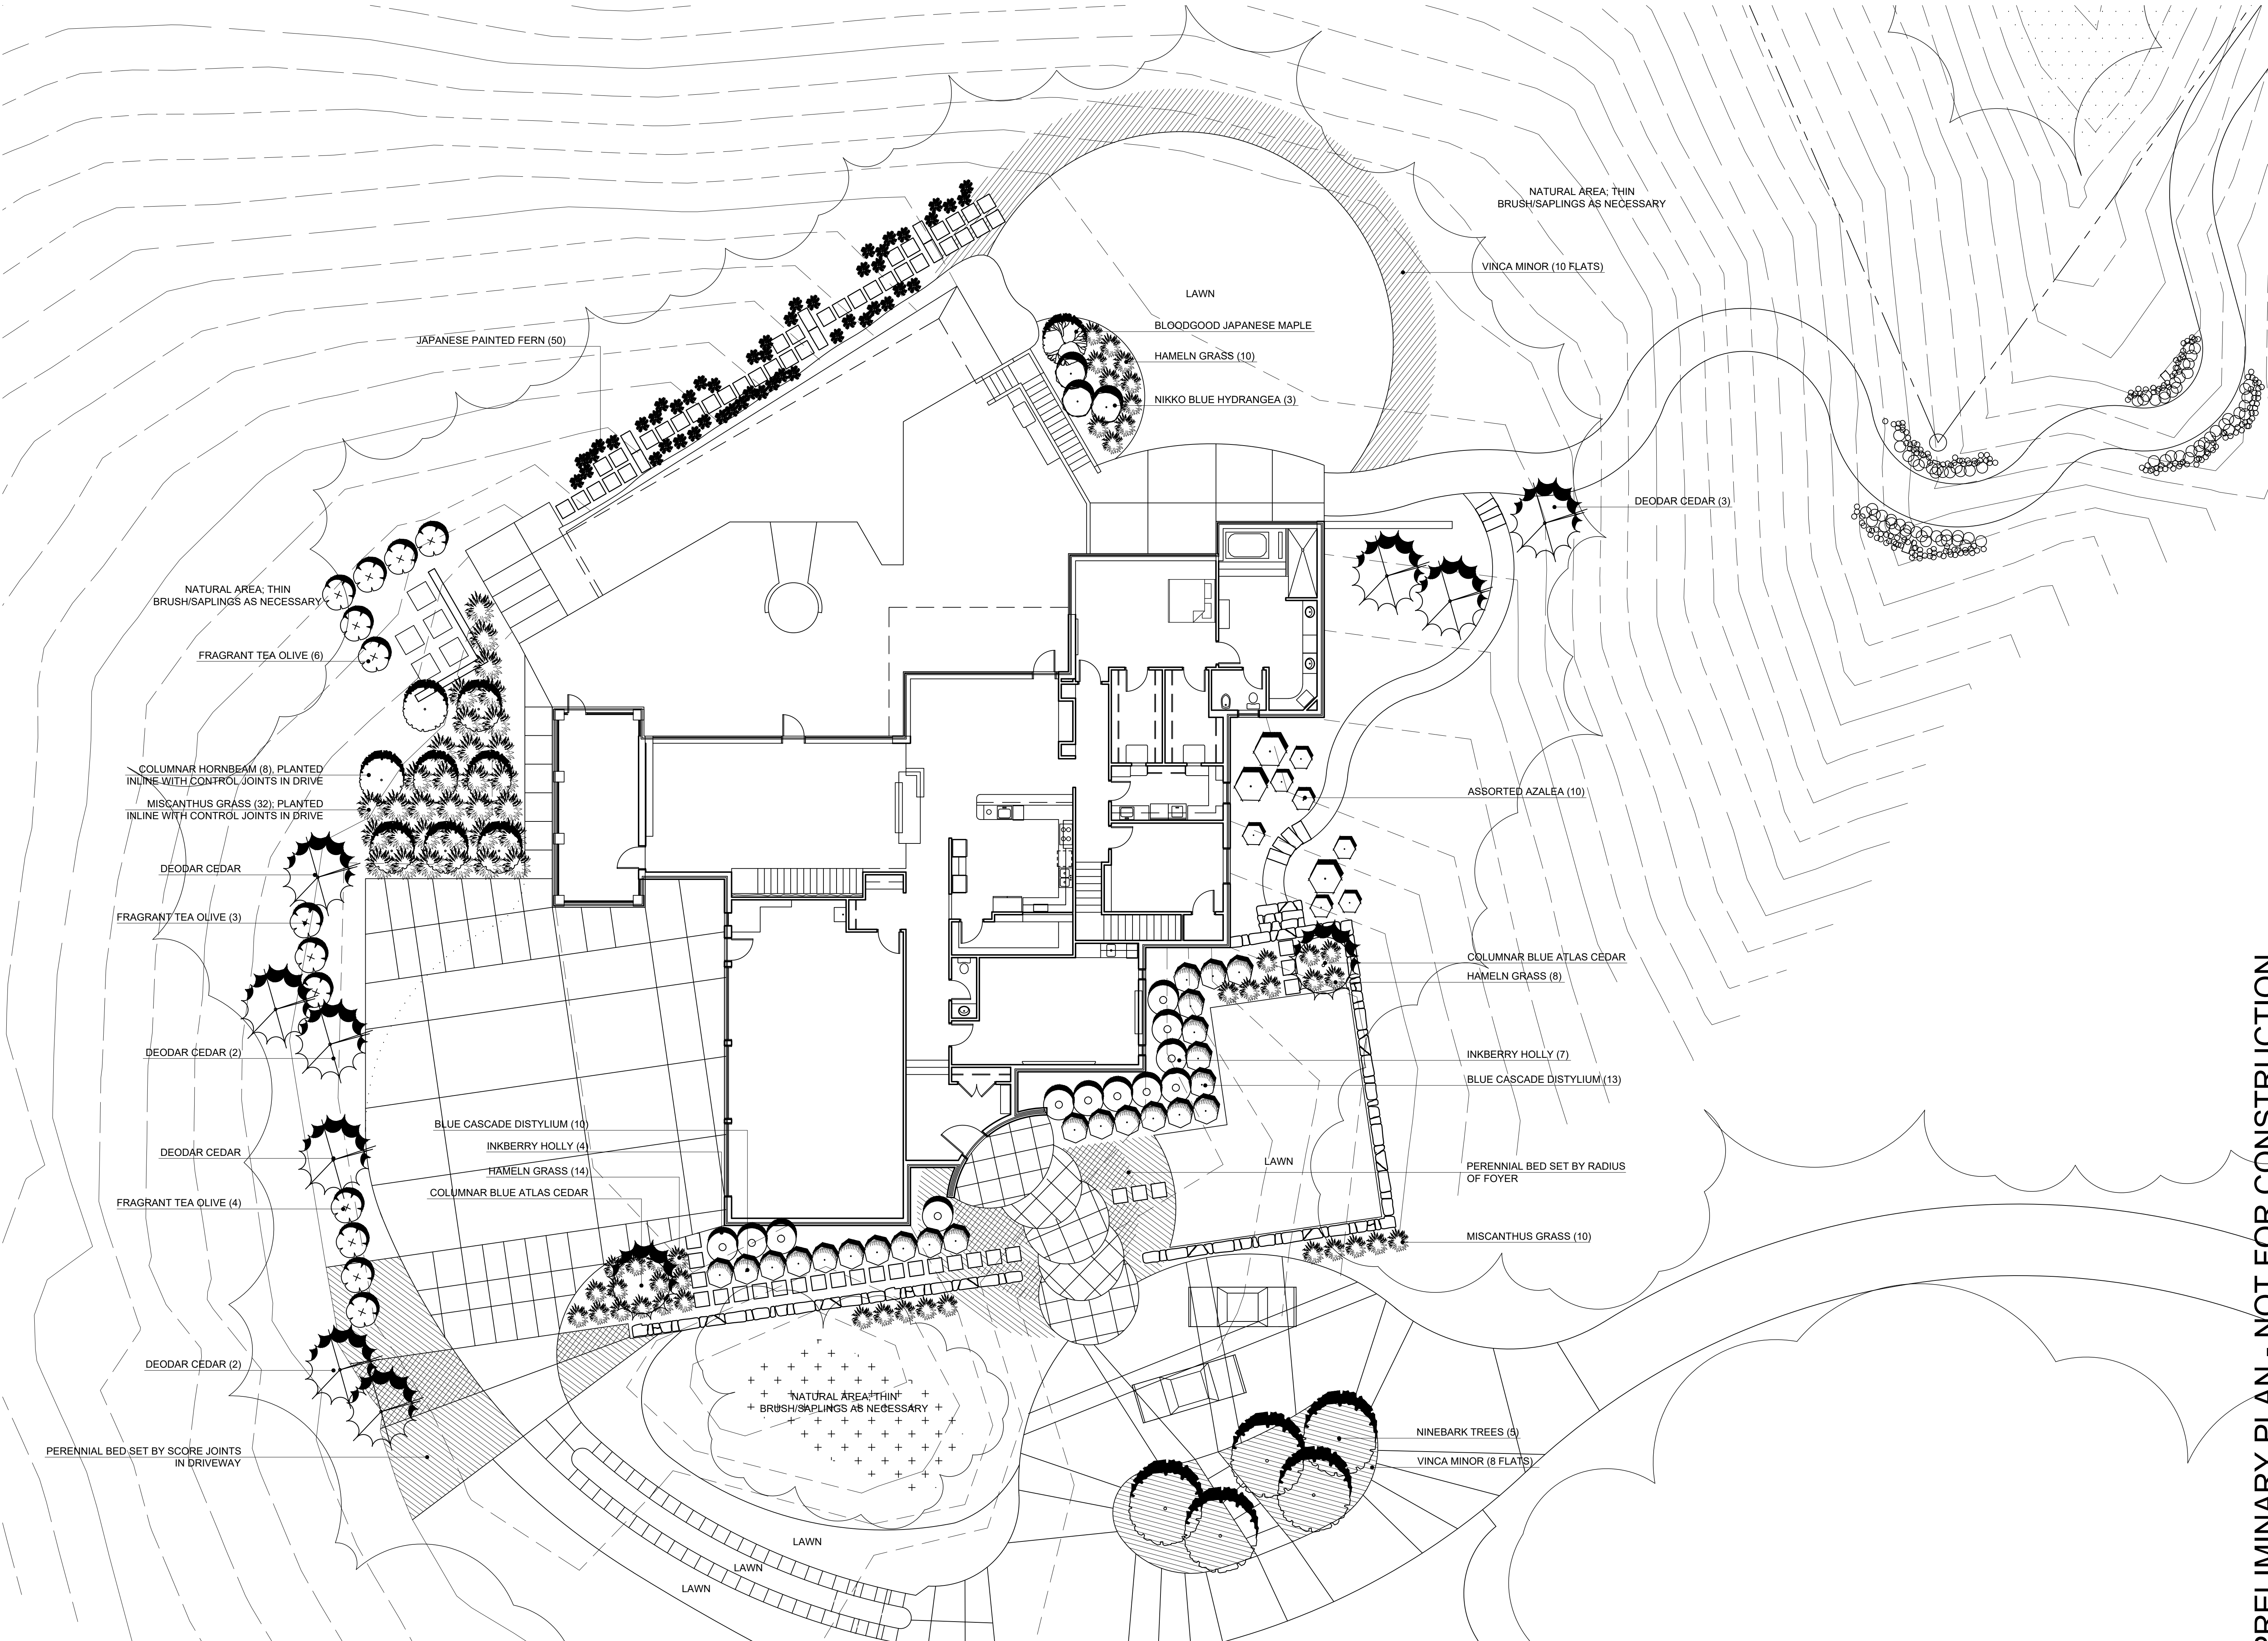



Project Notes

	Address
Scale	
<div>  1" = 10'-0"</div>	
Job Number	
23-2010	
Designer	
Date	
Completed:	
Revised:	
Revised:	
Revised:	
Plan Type	
LAYOUT PLAN	
Page Number	
L-1	
1 of 4	



Project Notes

Scale	Address

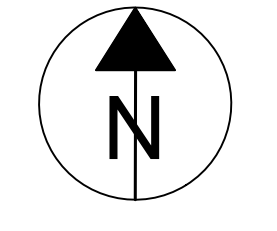

1" = 10'-0"

Job Number
23-2010
Designer
Date
Completed:
Revised:
Revised:
Revised:
Revised:
Plan Type
PLANTING PLAN
Page Number
L-2
2 of 4

PRELIMINARY PLAN - NOT FOR CONSTRUCTION



PRELIMINARY PLAN - NOT FOR CONSTRUCTION




1622 Parker Drive, Charlotte, NC 28208
704.504.0980 office
704.504.8547 fax
www.metrogreenscape.com

Project Notes

Address

Scale

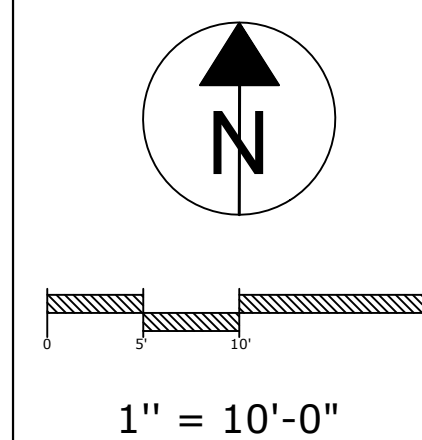

Job Number

23-2010

Designer	
----------	--

Date

Completed:

Revised:

Revised:

Revised:

Revised:

[illegible]

MODEL

Page Number

L-4

4 of 4